

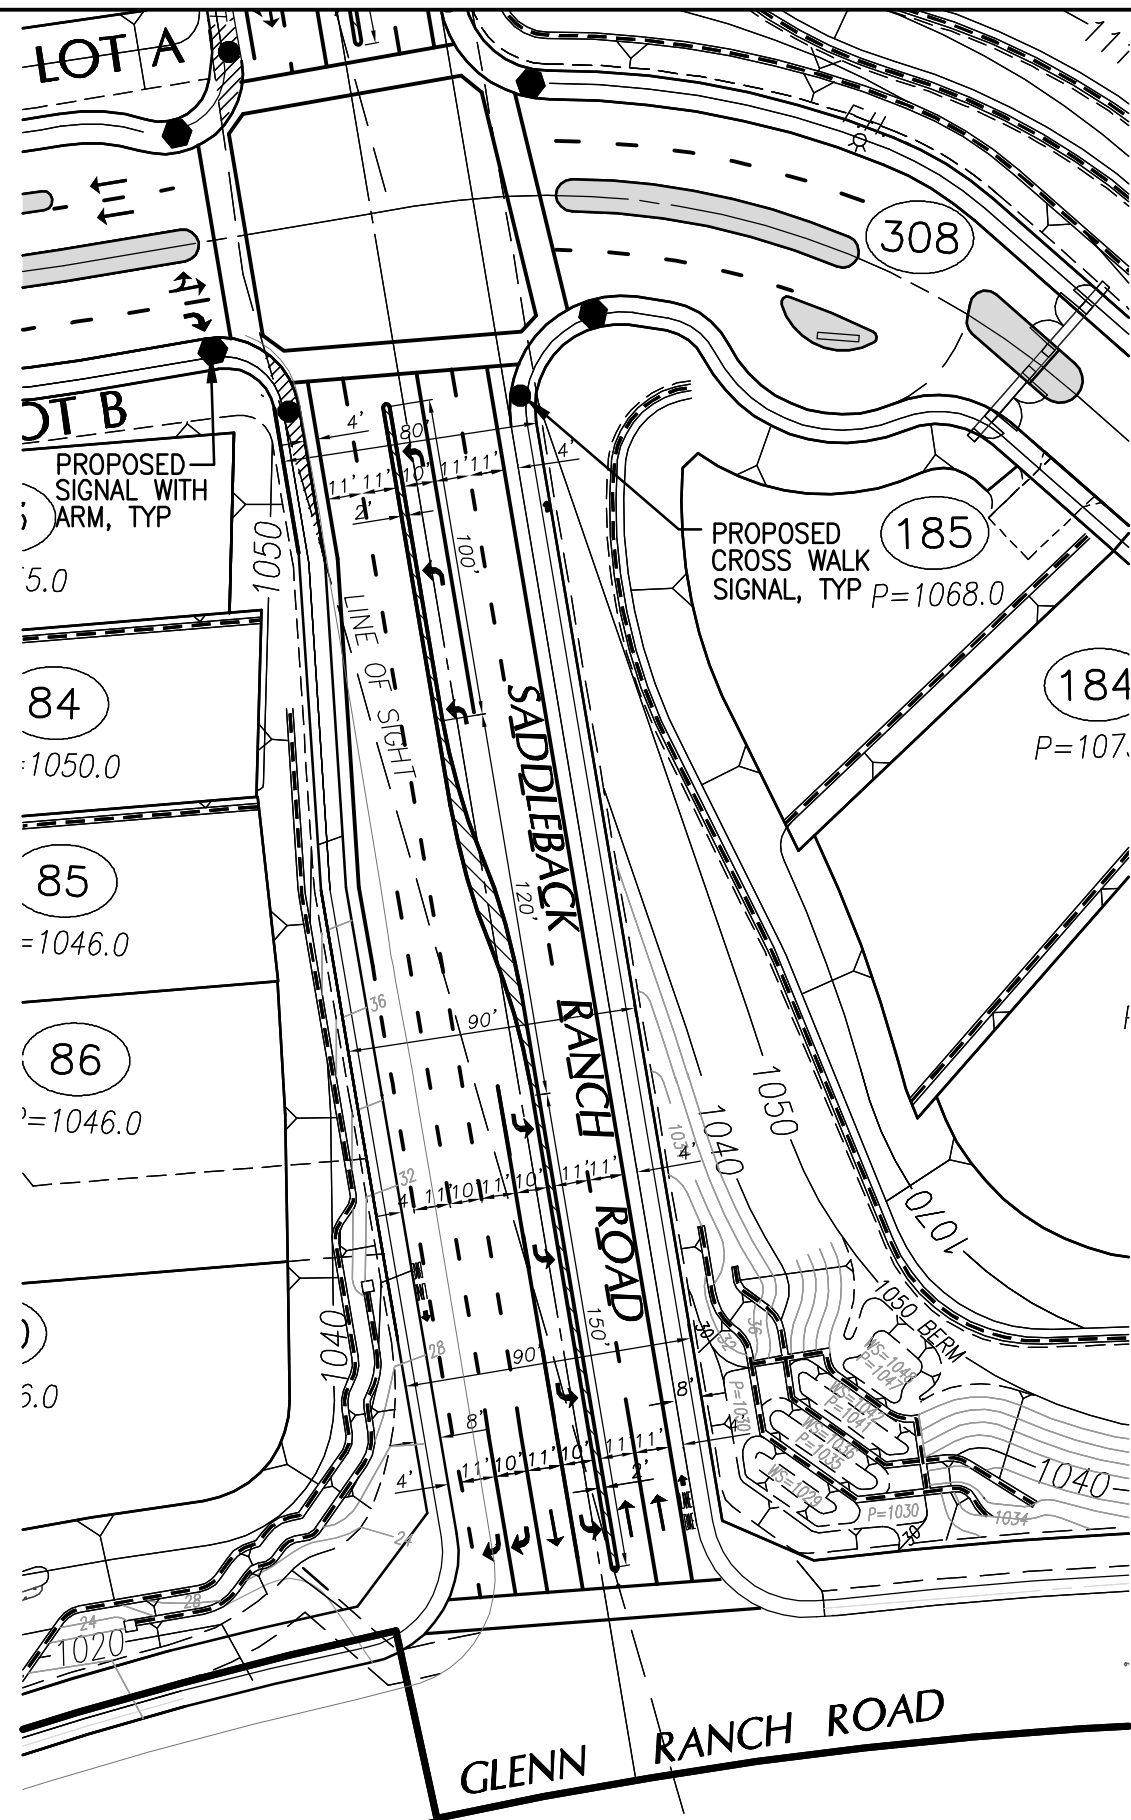
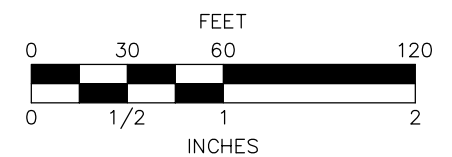


SADDLEBACK RANCH ROAD AND
GLENN RANCH ROAD PROPOSED INTERSECTION

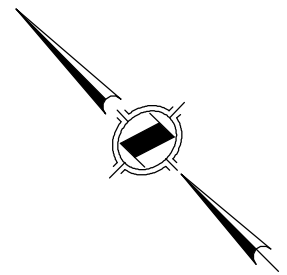

SADDLEBACK RANCH ROAD AND
GLENN RANCH ROAD ALTERNATIVE INTERSECTION

VICINITY MAP

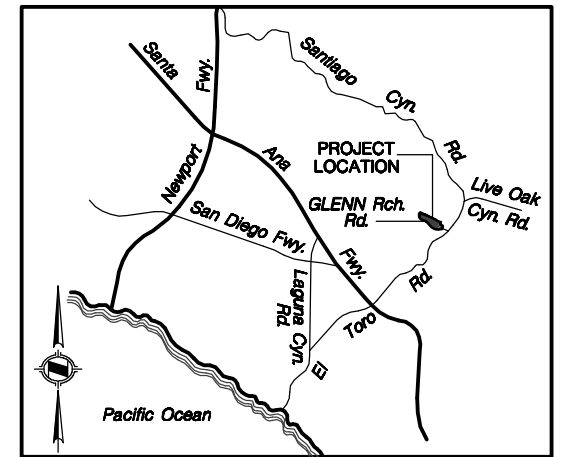

PREPARED FOR:

USA PORTOLA LLC

280 NEWPORT CENTER DRIVE
SUITE 240
NEWPORT BEACH, CA 92660

PREPARED BY:



HUNSAKER & ASSOCIATES
IRVINE, INC.
PLANNING - ENGINEERING - SURVEYING
Three Hughes
Plz (949) 583-0759 Fax (949) 583-1010

**TTM 17300
SADDLEBACK RANCH ROAD
AND GLENN RANCH ROAD
PROPOSED INTERSECTIONS
AND STRIPING ALTERNATIVES**